
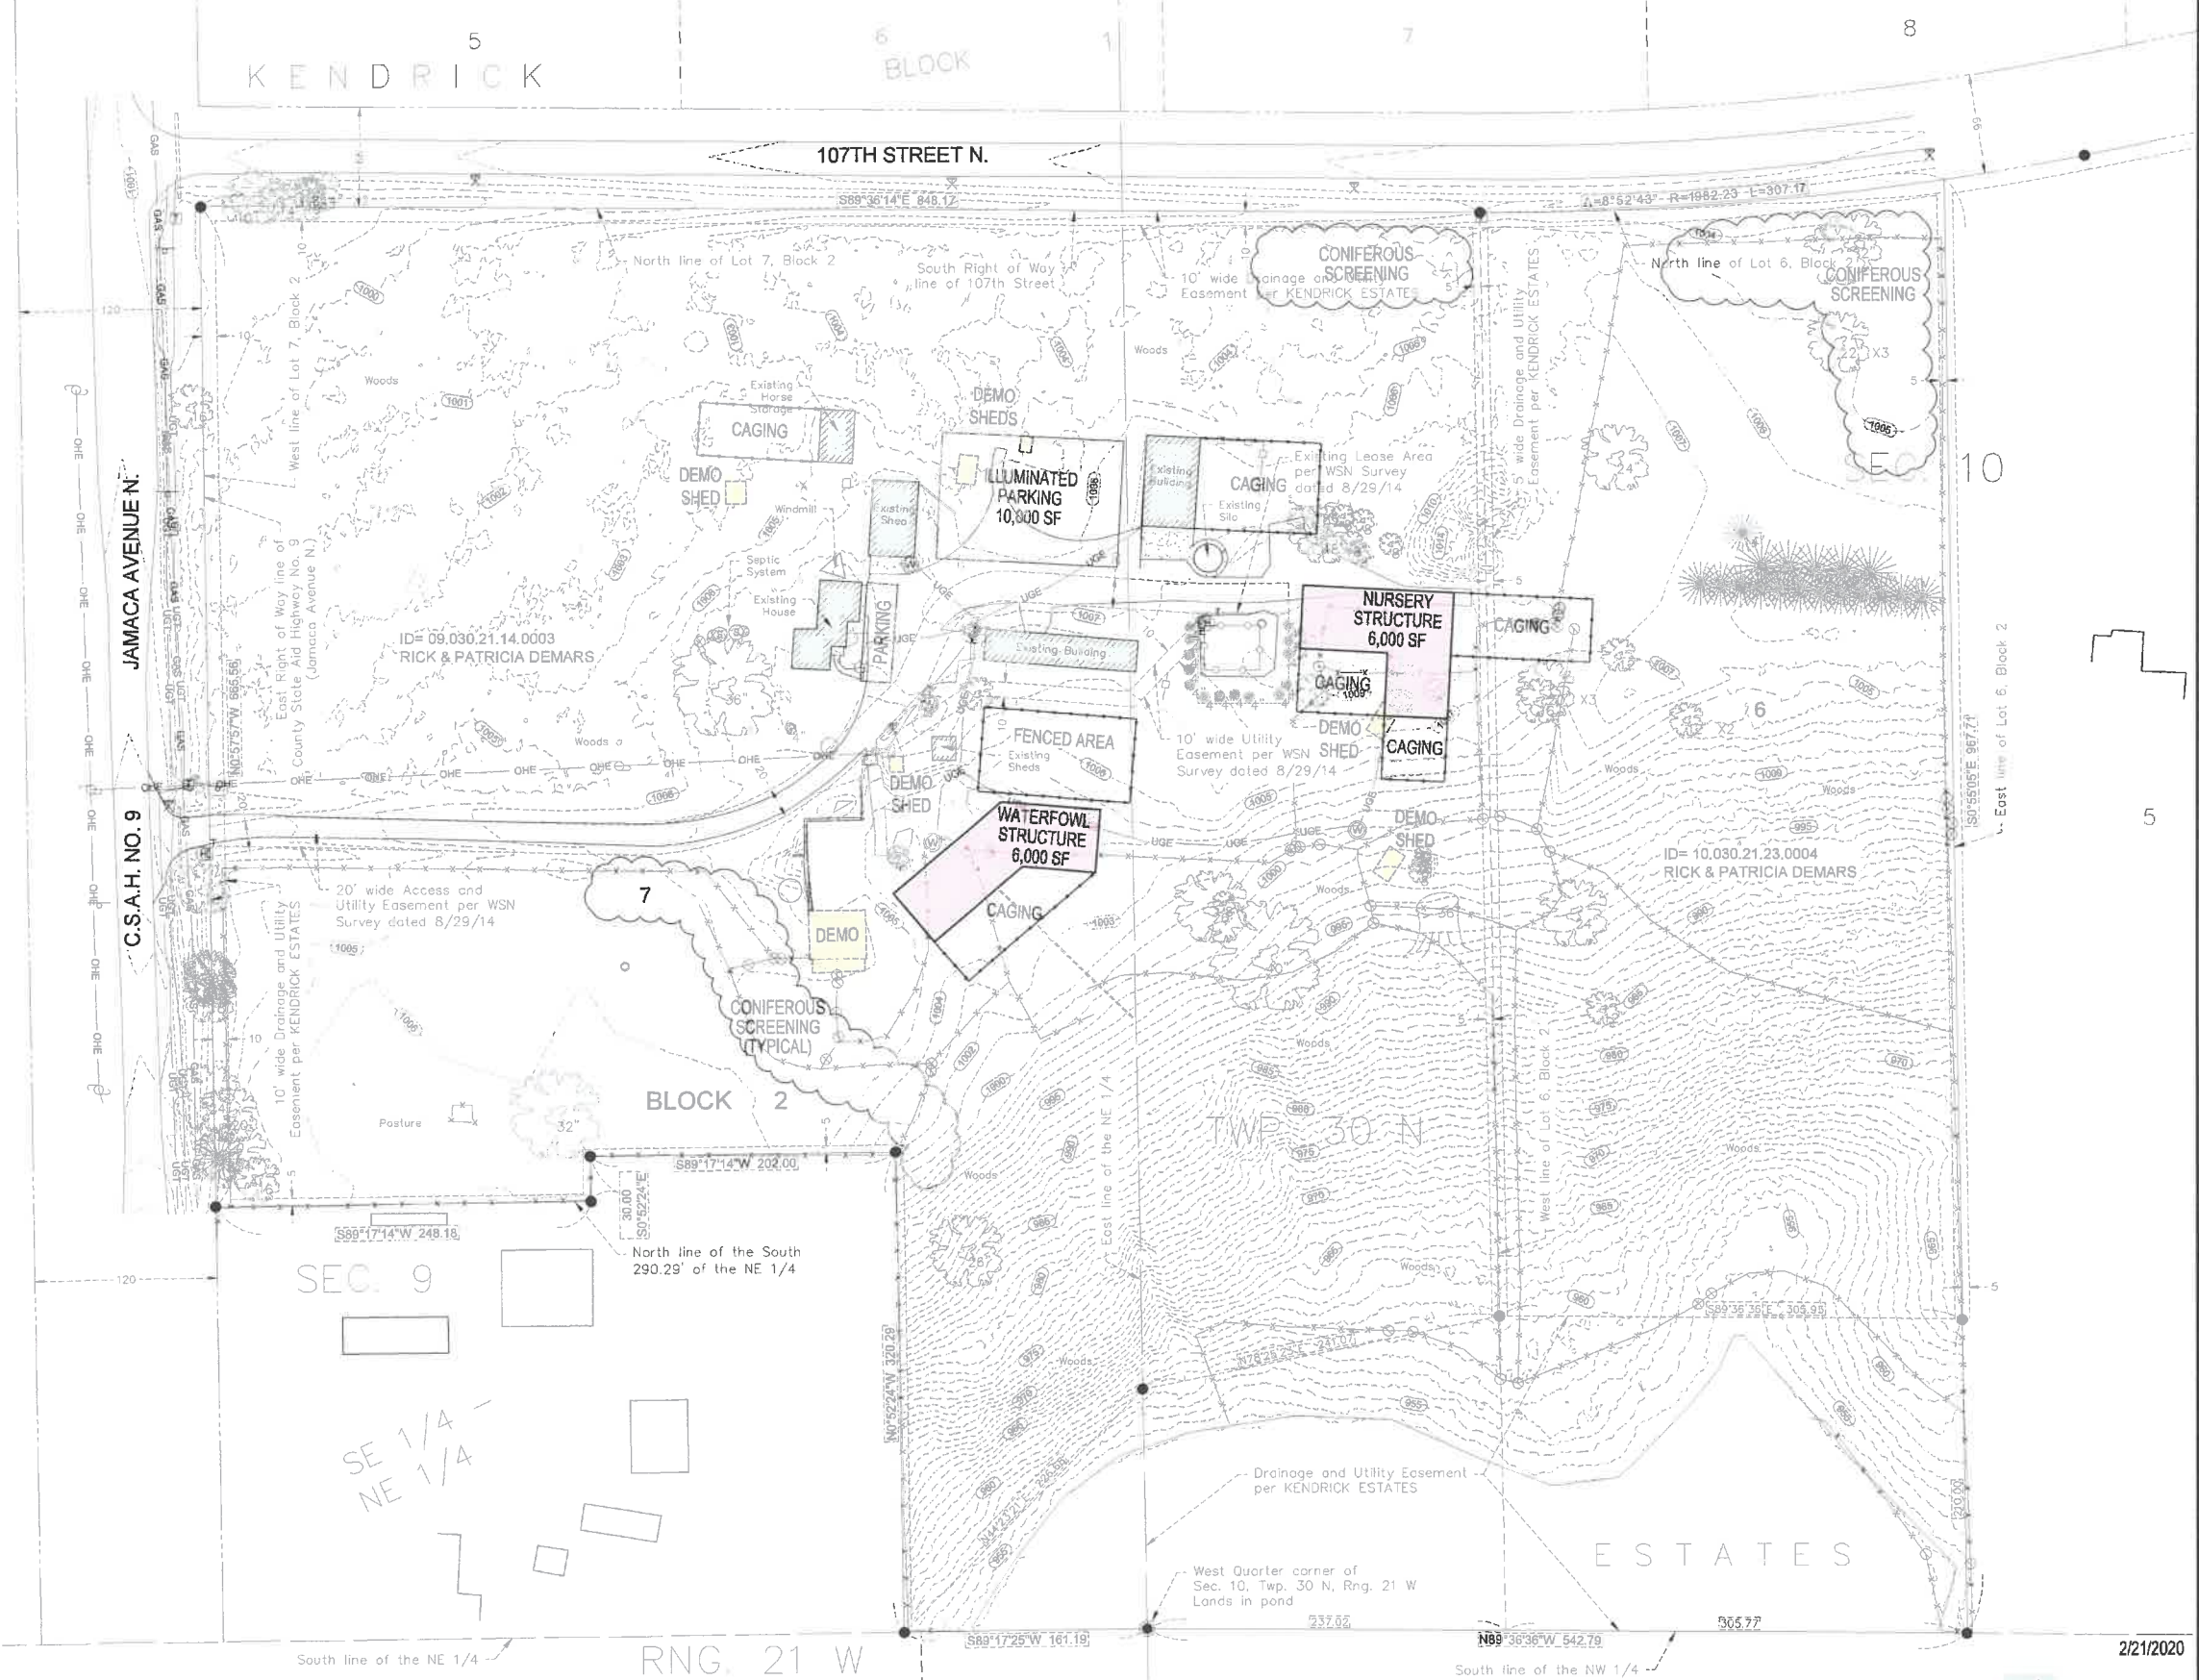



WILDLIFE REHABILITATION CENTER PROPOSED SITE PLAN (REVISED)

VICINITY MAP

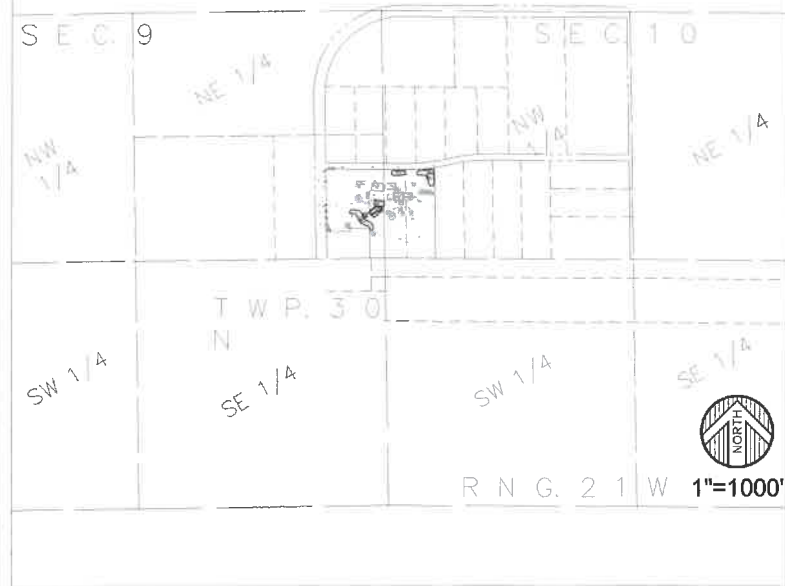

LEGEND

- MAILBOX
- WELL
- SIGN
- SEPTIC CLEANOUT
- SANITARY MANHOLE
- ELECTRIC LIGHT POLE
- TREE STUMP
- TREE DECIDUOUS
- TREE CONIFEROUS
- ELECTRIC POLE
- TELE HANDHOLE
- TELEPHONE PEDestal
- FENCE POST
- GUARD POST
- ELECTRIC METER
- GUY ANCHOR
- SHRUB
- CONCRETE SURFACE
- BUILDING HATCH
- GRAVEL SURFACE
- BOUNDARY LINE
- RIGHT OF WAY LINE
- SECTION LINE
- QUARTER LINE
- LOT LINE
- EASEMENT LINE
- CULVERT
- BARBED WIRE FENCE
- CHAINLINK FENCE
- WOOD FENCE
- EDGE OF WOODS
- OVERHEAD ELECTRIC
- UNDERGROUND ELECTRIC
- UNDERGROUND TELE
- UNDERGROUND GAS
- EXISTING BUILDINGS
- PROPOSED NEW STRUCTURES
- SHEDS TO BE REMOVED

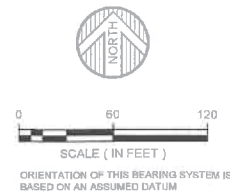

● DENOTES FOUND SECTION CORNER MONUMENT
 ● DENOTES FOUND IRON MONUMENT

BASED ON A SURVEY BY WIDSETH SMITH NORLTING
 DATED 12/3/2019